


# Renovations to The Campbell Residence Auburn, Alabama

**BLAKE S. NELSON**  
a r c h i t e c t  
867 Scout Creek Court  
Hoover, Alabama 35244  
Tel -- 205 . 915 . 9572  
blakesnelson@gmail.com

REVISIONS:  
DRAWING TITLE:  
**FLOOR PLAN -  
REVISED**

**SHEET: A2.1**

SEQUENCE NUMBER: XX OF XX

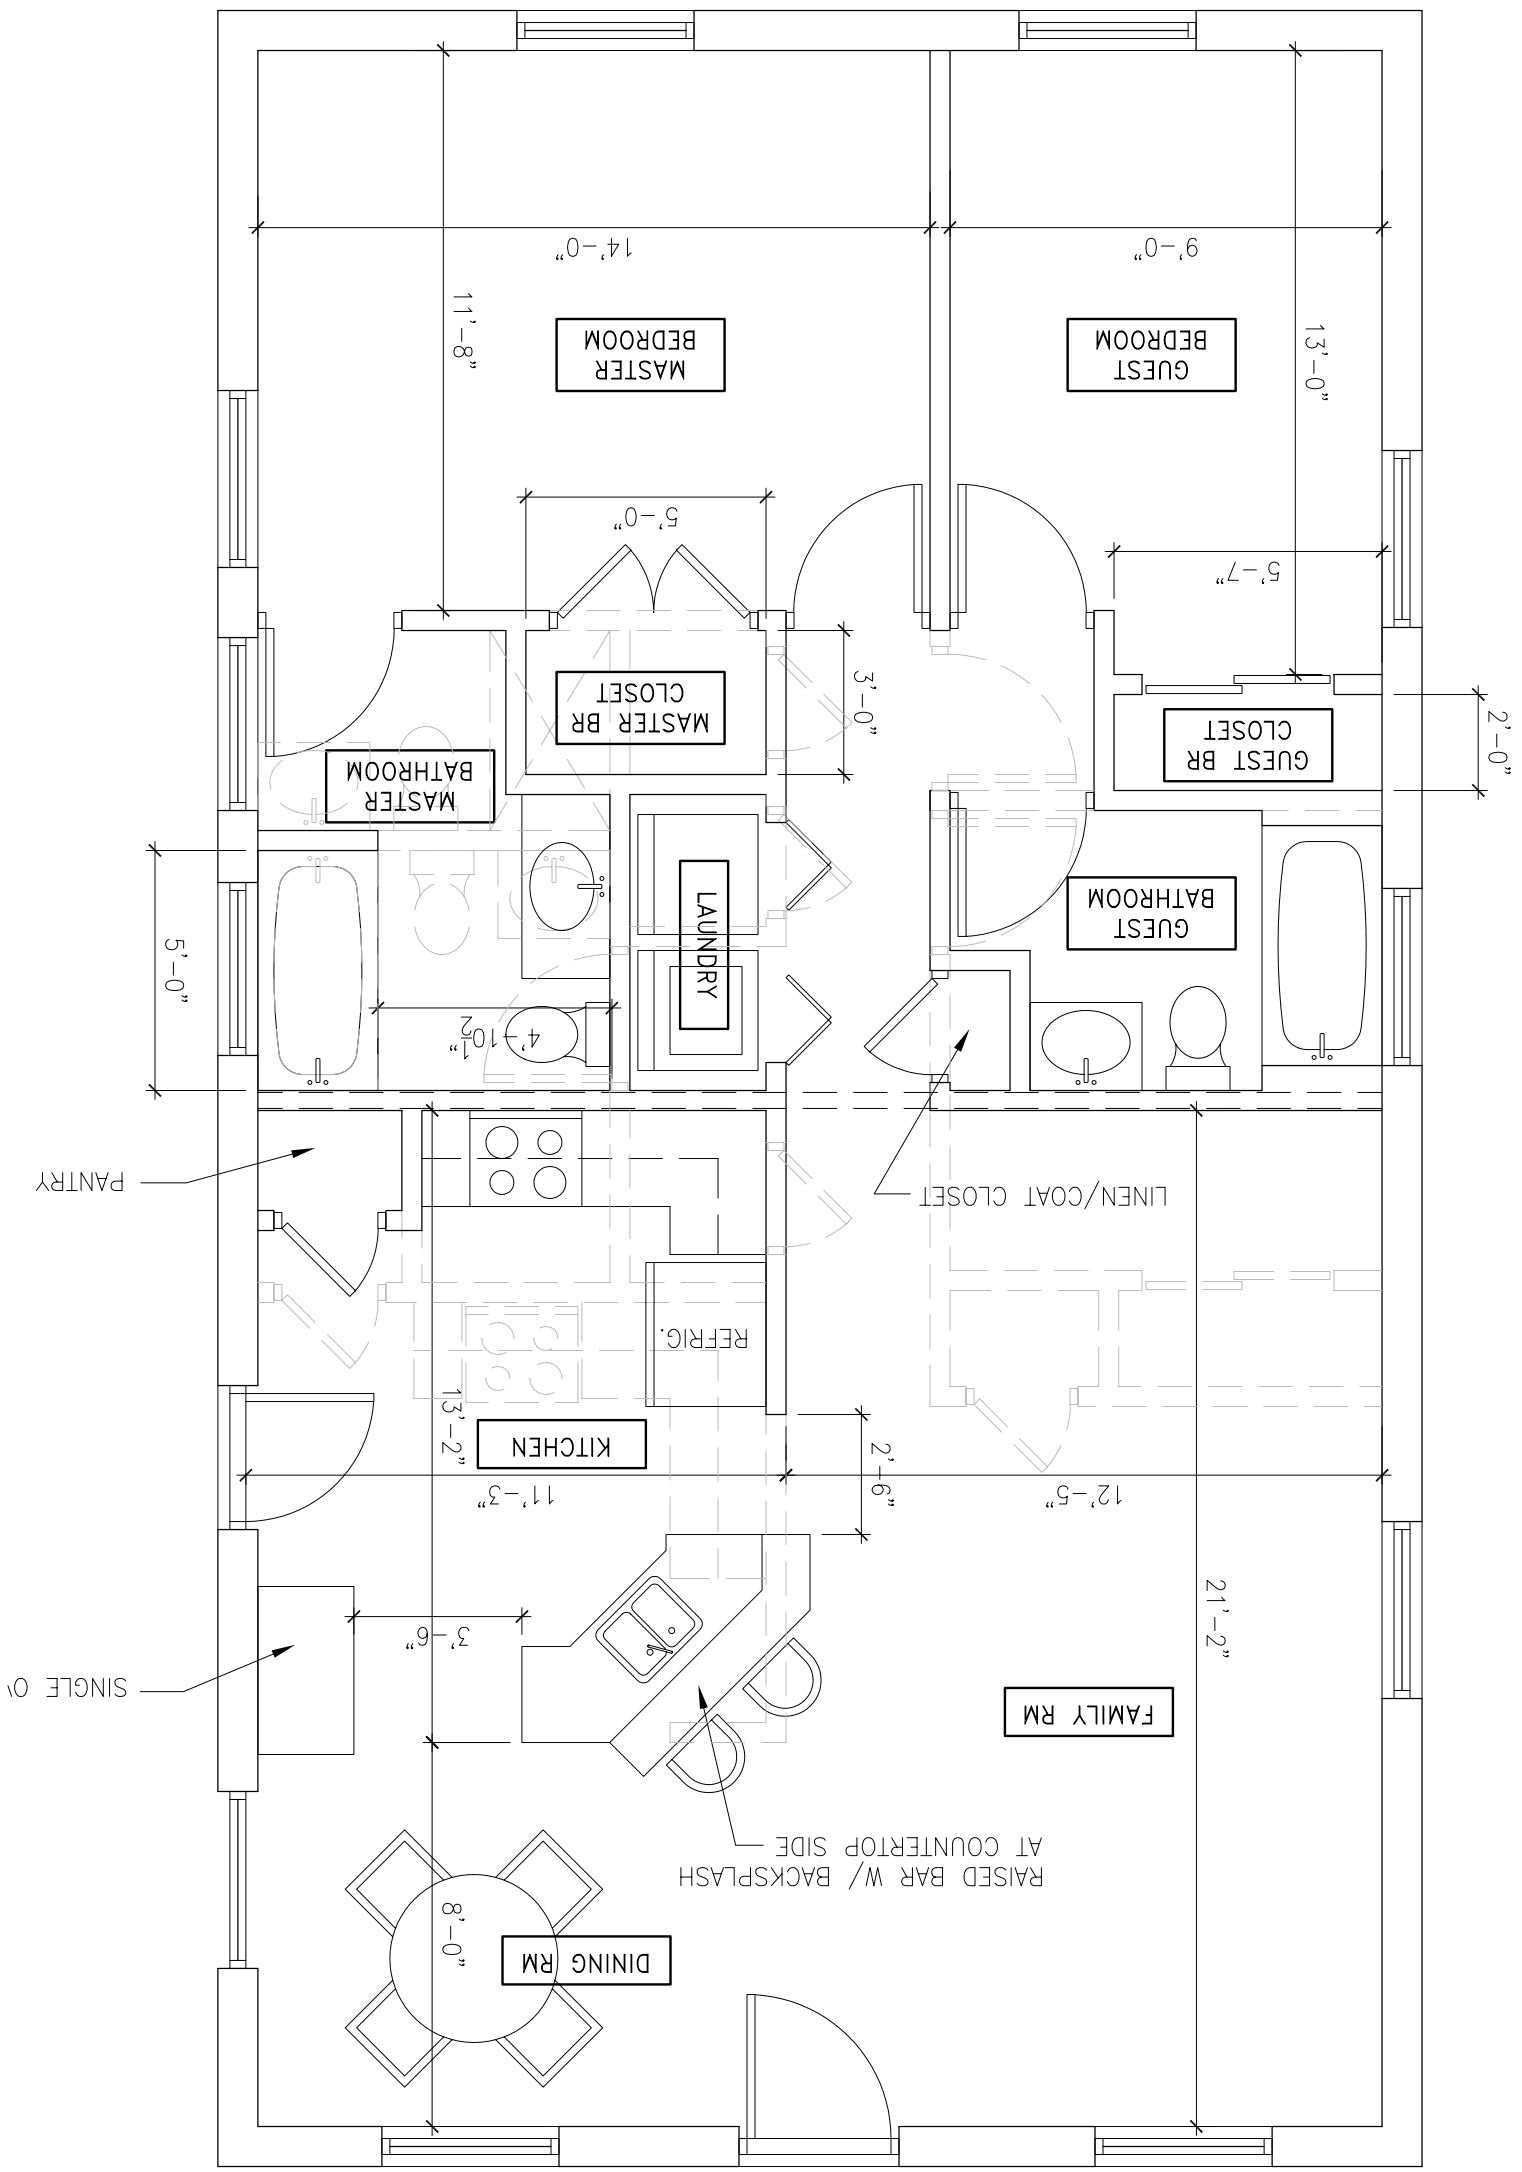

**EXISTING  
FLOOR PLAN**  
1/4" = 1'-0"